

144<sup>Y</sup> - VANNUETEN L.

SERRE

Pi.

20,50

21,00

26,46

144<sup>W</sup> - 144<sup>N</sup> /delen

144<sup>W</sup> - 144<sup>N</sup> /delen

144<sup>W</sup> - 144<sup>N</sup> /delen

KOOP 2

KOOP 1

①

②

③

leggen betonplaten

144<sup>S</sup>  
CANTERS - STESENS

60,35

1.260 m<sup>2</sup>


61,18

1.291 m<sup>2</sup>

61,82

1.882 m<sup>2</sup>

berging

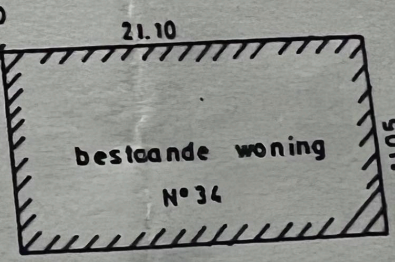

bestaande woning  
N°34


62,36

144<sup>L</sup>  
VANNUETEN L.

14,5

0,50

0,50

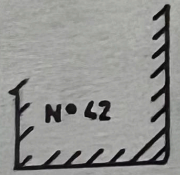


N°42

Pi.

21,00

21,00

33,80

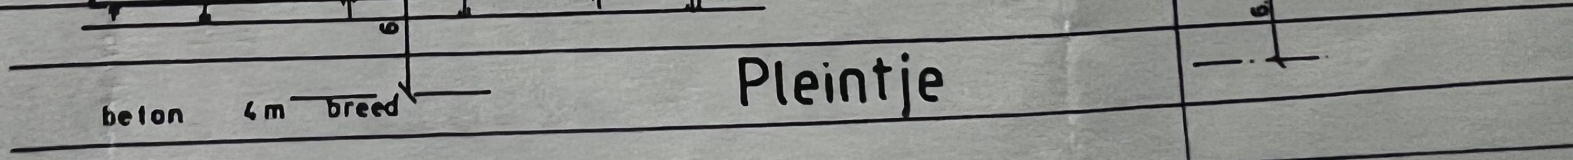

beton 4m breed

Pleintje